

TECHNICAL EDUCATION CIRCLE

TAMILNADU

S. NO.	NOTES
1	THIS IS A FINAL DRAWING AS PER THE DISCUSSION WITH THE VC, INTEU, CHENNAI.
2	PUNCH AREA
	GROUND FLOOR 2092.99 Sq.m
	FIRST FLOOR 1858.00 Sq.m
	SECOND FLOOR 1829.00 Sq.m
	TOTAL 5780.00 Sq.m

JOINERIES DETAILS

- 40x40x10
- 50x50x10
- 60x60x10
- 70x70x10
- 80x80x10
- 90x90x10
- 100x100x10
- 120x120x10
- 150x150x10
- 200x200x10

Proposed Administrative Block for Tamil Nadu Teachers Education University at Chennai.


FIRST FLOOR PLAN

DSE ASST ARCHITECT


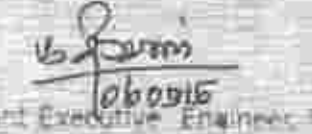


CHIEF ENGINEER

ALL DIMENSIONS ARE IN mm

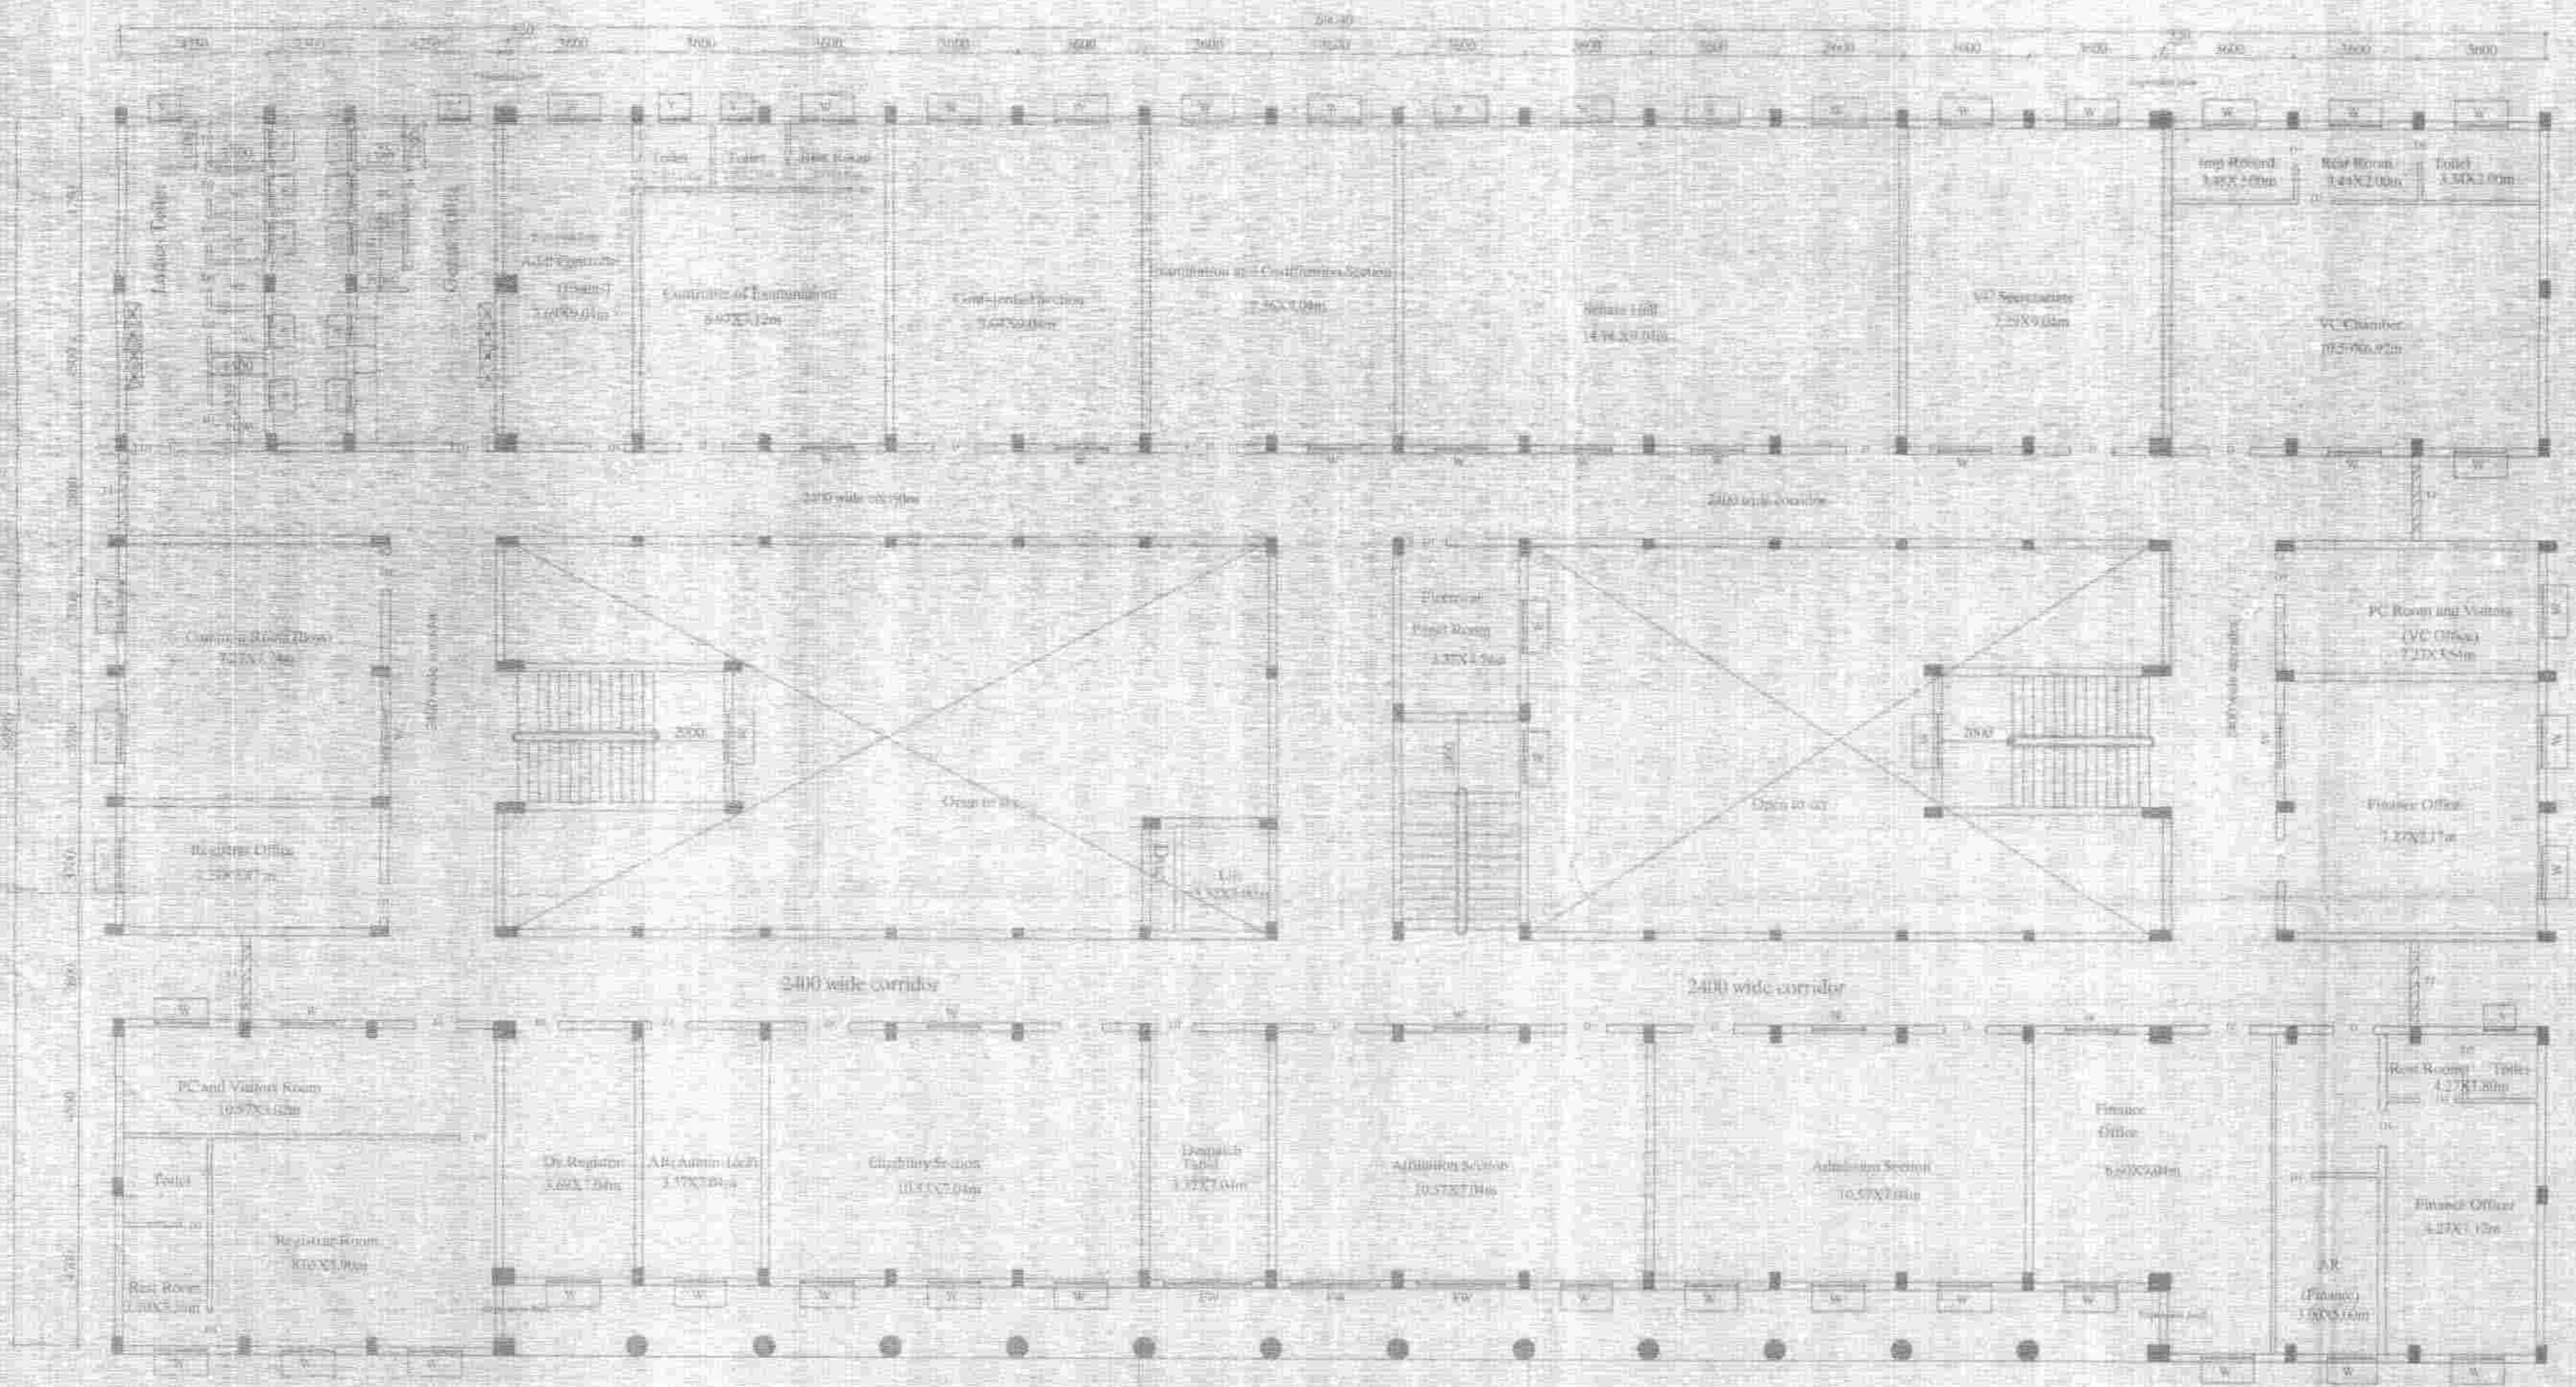SCALE 1:100	JOB NO 939	DRG NO 2
DATE 05/01/2015		



FIRST FLOOR PLAN

 Assistant Engineer P.W.O., Technical Education Section II, Technical Education Sub-Division IV, Chennai.
 Assistant Executive Engineer P.W.O., Technical Education Sub-Division IV, Chennai.
 Executive Engineer P.W.O., Technical Education Division, OTE Campus, Guindy, Chennai-600 025.
 CHIEF ENGINEER, P.W.O., TECHNICAL EDUCATION CIRCLE, GURBY, CHENNAI-600 025.

TECHNICAL EDUCATION CIRCLE

TAMILNADU

S NO	NOTES
1	THIS IS A FINAL DRAWING, AS PER THE DISCUSSION WITH THE VC, INTEU, CHENNAI
2	PLINTH AREA GROUND FLOOR 2002.00 Sq.m FIRST FLOOR 1858.00 Sq.m SECOND FLOOR 1928.00 Sq.m TOTAL 5788.00 Sq.m

JOINERY DETAILS

W1	1000 X 2100
W2	1200 X 2100
W3	1400 X 2100
W4	1600 X 2100
W5	1800 X 2100
W6	2000 X 2100
W7	2200 X 2100
W8	2400 X 2100
W9	2600 X 2100
W10	2800 X 2100
W11	3000 X 2100

Hand Height - 1000

Proposed Administrative Block for Tamil Nadu Teachers Education University at Chennai.


SECOND FLOOR PLAN

DSE ASST ARCHITECT

CHIEF ENGINEER

ALL DIMENSIONS ARE IN mm

SCALE 1:100	JOB NO 939	DRG NO 3
DATE -09/01/2015		

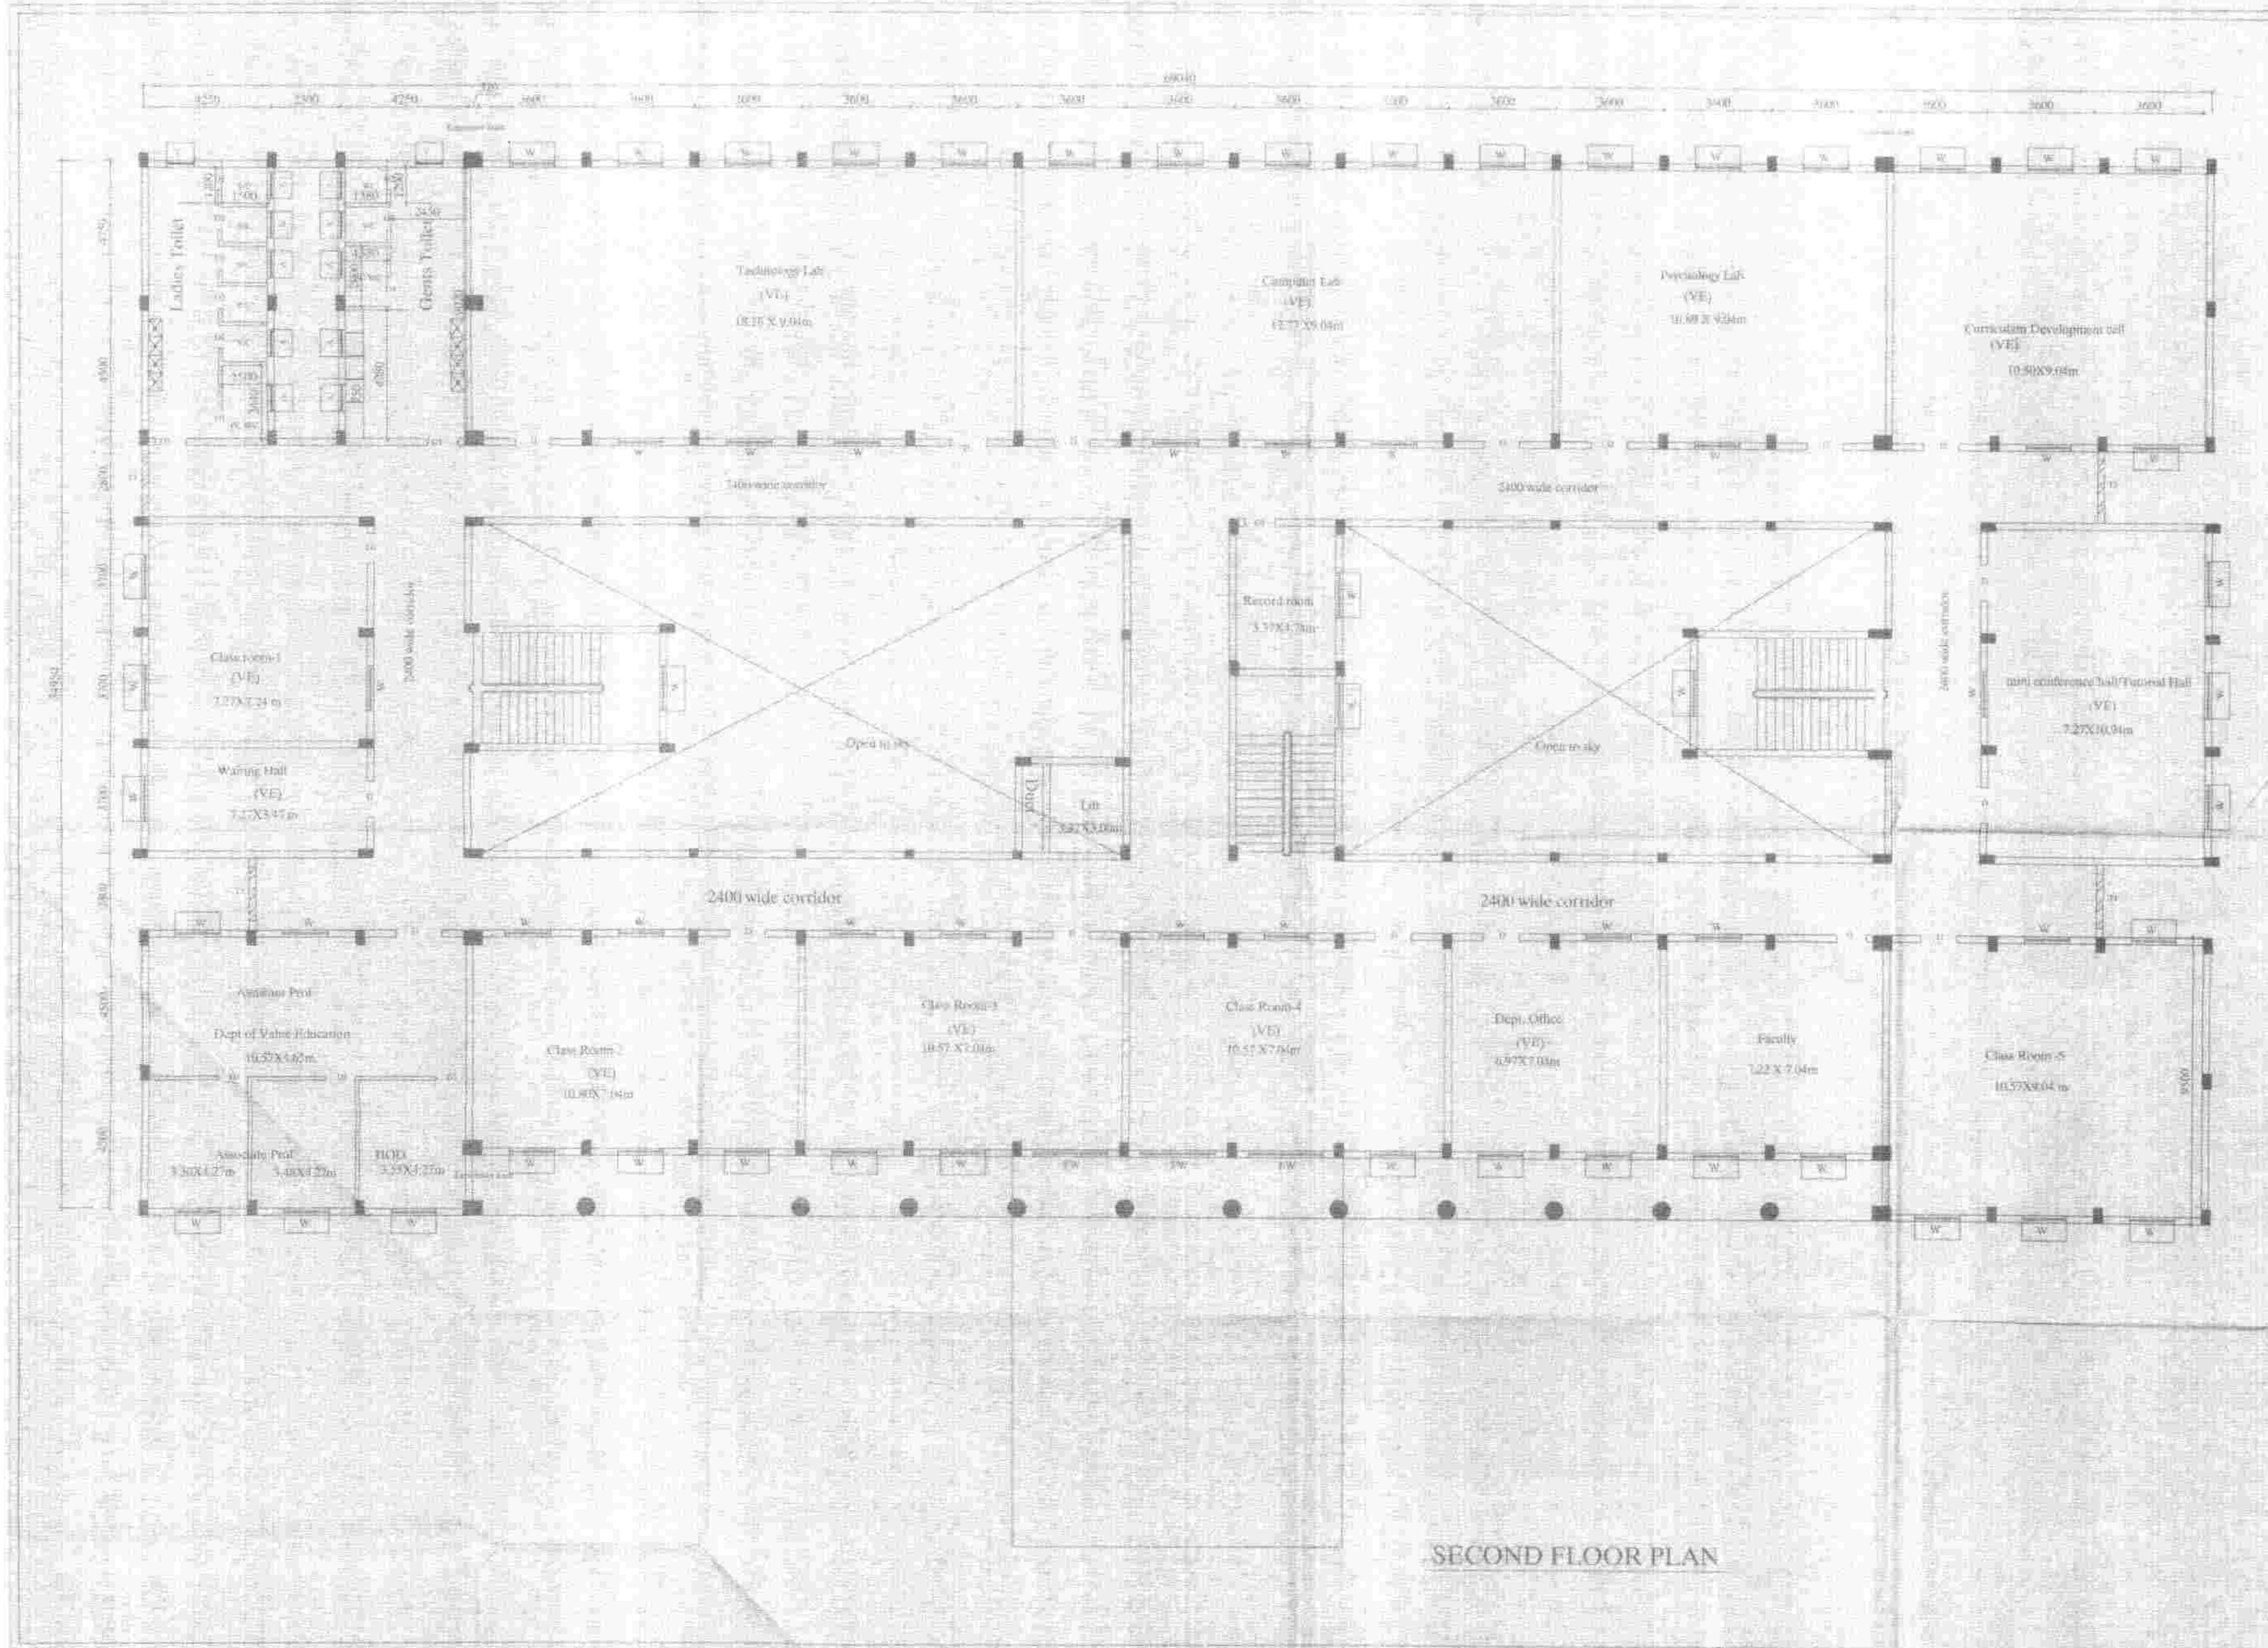

SECOND FLOOR PLAN

TECHNICAL EDUCATION CIRCLE

TAMILNADU

FIRST FLOOR 1668.00 Sq.m

S.NO	NOTES
1	THIS IS A FINAL DRAWING AS PER THE DISCUSSION WITH THE VC, TNTEU, CHENNAI.
2	PLINTH AREA
	GROUND FLOOR 1713.00 Sq.m
	FIRST FLOOR 1668.00 Sq.m
	SECOND FLOOR 1668.00 Sq.m
	THIRD FLOOR 1668.00 Sq.m
	TOTAL 6717.00 Sq.m

JOINERY DETAILS
 DOOR D 1.20m x 2.55m
 DOOR D+ 1.00m x 2.55m
 DOOR D2 0.75m x 2.10m
 STEEL DOOR SD 1.20m x 2.65m
 WINDOW W 1.50m x 1.75m
 VENTILATOR V 0.90m x 1.05m

Proposed Academic Block for
 Tamil Nadu Teachers Education
 University at Chennai.


GROUND FLOOR PLAN

DSE ASST. ARCHITECT

CHIEF ENGINEER

ALL DIMENSIONS ARE IN mm

SCALE 1:100	JOB NO 940	DRG NO 1
DATE - 09/01/2015		

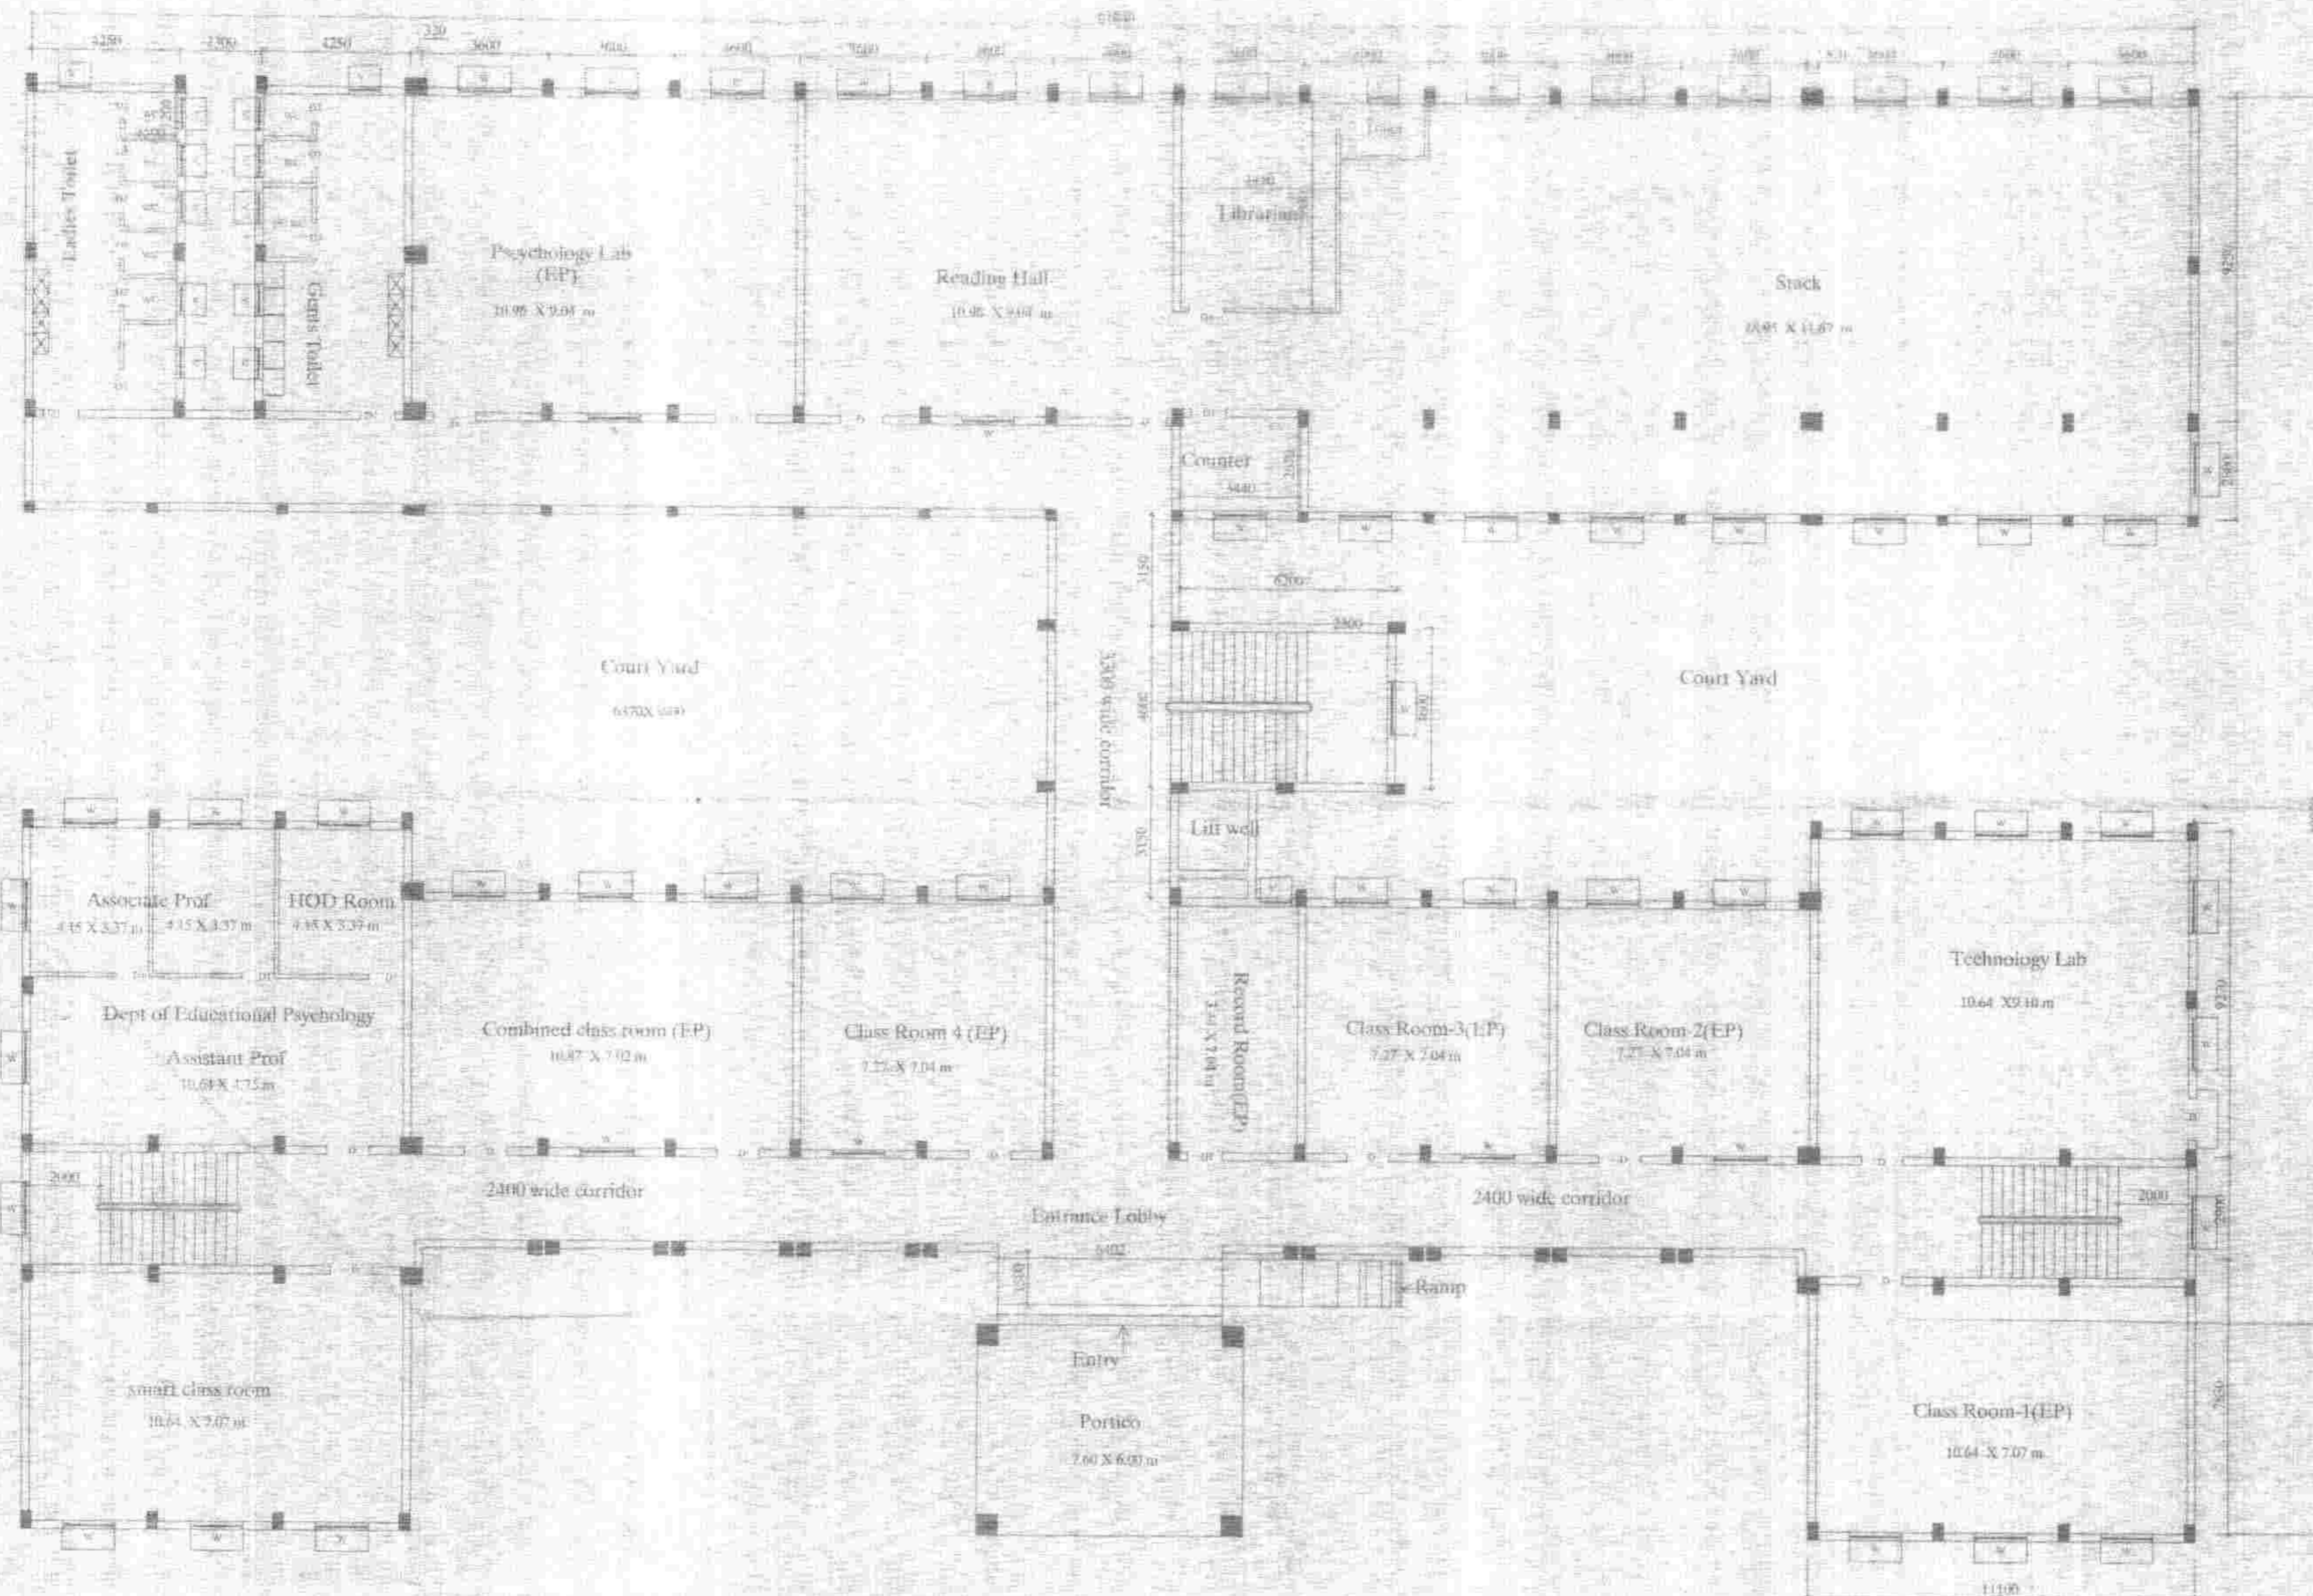

GROUND FLOOR PLAN

[Signature]
 Assistant Executive Engineer, P.W.D.
 Technical Education Division II,
 Technical Education Sub-Division II,
 Chennai.


[Signature]
 Assistant Executive Engineer, P.W.D.
 Technical Education Division II,
 Technical Education Sub-Division II,
 Chennai.

[Signature]
 Executive Engineer, P.W.D.
 Technical Education Division
 BTE Campus
 Guindy, Chennai-600 025

[Signature]
 CHIEF ENGINEER, P.W.D.
 TECHNICAL EDUCATION CIRCLE,
 GUNDBY, CHENNAI - 600 025.

TECHNICAL EDUCATION CIRCLE

TAMILNADU

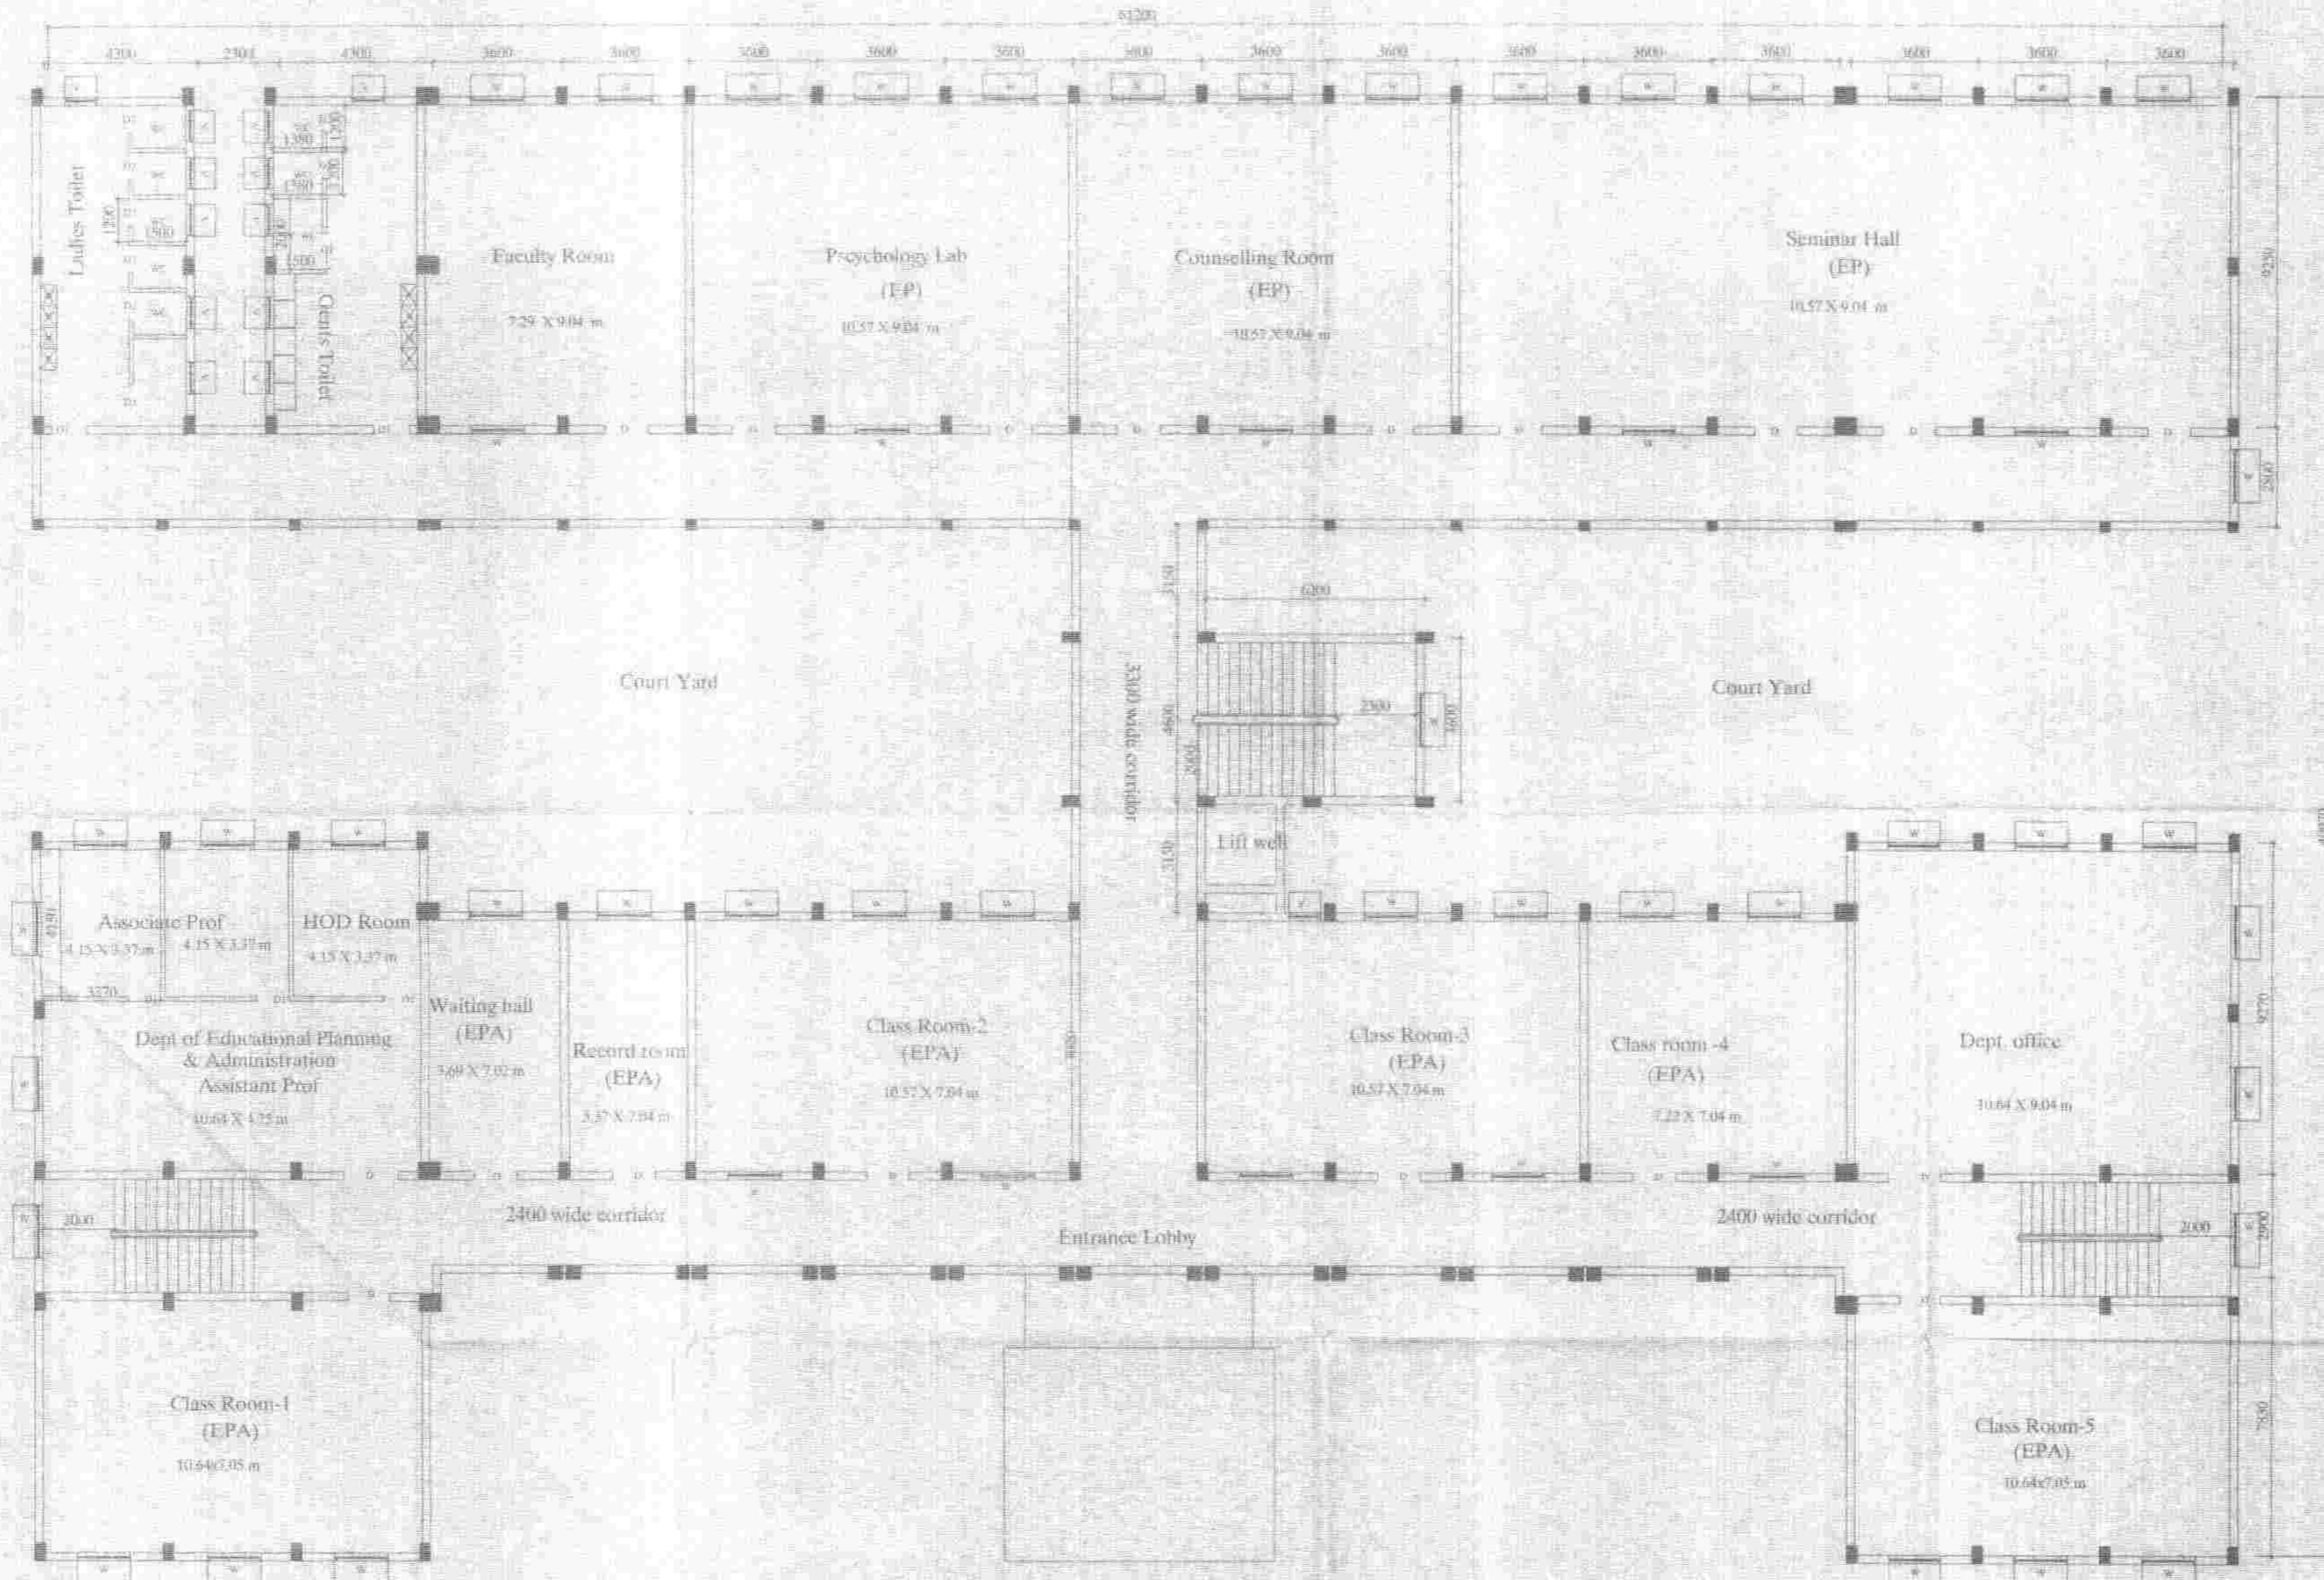

FIRST FLOOR PLAN

S.NO	NOTES
1	THIS IS A FINAL DRAWING, AS PER THE DISCUSSION WITH THE VC, TATEU, CHENNAI.
2	PLINTH AREA GROUND FLOOR 1713.00 Sq.m FIRST FLOOR 1668.00 Sq.m SECOND FLOOR 1668.00 Sq.m THIRD FLOOR 1668.00 Sq.m TOTAL 8717.00 Sq.m
JOINERY DETAILS DOOR D 1.20m x 2.35m DOOR D1 1.05m x 2.55m DOOR D2 0.75m x 2.10m STEEL DOOR SD 1.20m x 2.95m WINDOW W 1.50m x 1.75m VENTILATOR V 0.90m x 1.05m	

Proposed Academic Block for Tamil Nadu Teachers Education University at Chennai.

FIRST FLOOR PLAN

DSE ASST ARCHITECT

CHIEF ENGINEER

ALL DIMENSIONS ARE IN mm

SCALE 1:100	JOB NO 940	DRG NO 2
DATE - 09/01/2015		

Assistant Executive Engineer, P.W.D., Technical Education Sub-Division No.1, Chennai-25.
 Executive Engineer, P.W.D., Technical Education Division, DTE, Chennai, Guindy, Chennai-500, 025.
 CHIEF ENGINEER, P.W.D., TECHNICAL EDUCATION CIRCLE, GUINDY, CHENNAI - 600 025.

TECHNICAL EDUCATION CIRCLE
TAMILNADU

S NO	NOTES
1	THIS IS A FINAL DRAWING, AS PER THE DISCUSSION WITH THE VC, TNEU, CHENNAI
2	PLINTH AREA GROUND FLOOR 2002.00 Sq.m FIRST FLOOR 1958.00 Sq.m SECOND FLOOR 1023.00 Sq.m THIRD FLOOR 1922.00 Sq.m TOTAL 7716.00 Sq.m

JOINERIES DETAILS

100	100 X 200
150	150 X 200
200	200 X 200
250	250 X 200
300	300 X 200
350	350 X 200
400	400 X 200
450	450 X 200
500	500 X 200
550	550 X 200
600	600 X 200
650	650 X 200
700	700 X 200
750	750 X 200
800	800 X 200
850	850 X 200
900	900 X 200
950	950 X 200
1000	1000 X 200

Proposed Administrative Block for
Tamil Nadu Teachers Education
University at Chennai.


GROUND FLOOR PLAN

DSE ASST ARCHITECT

CHIEF ENGINEER

ALL DIMENSIONS ARE IN mm

SCALE 1:100	JOB NO	DRG NO
DATE -09/01/2015	939	1

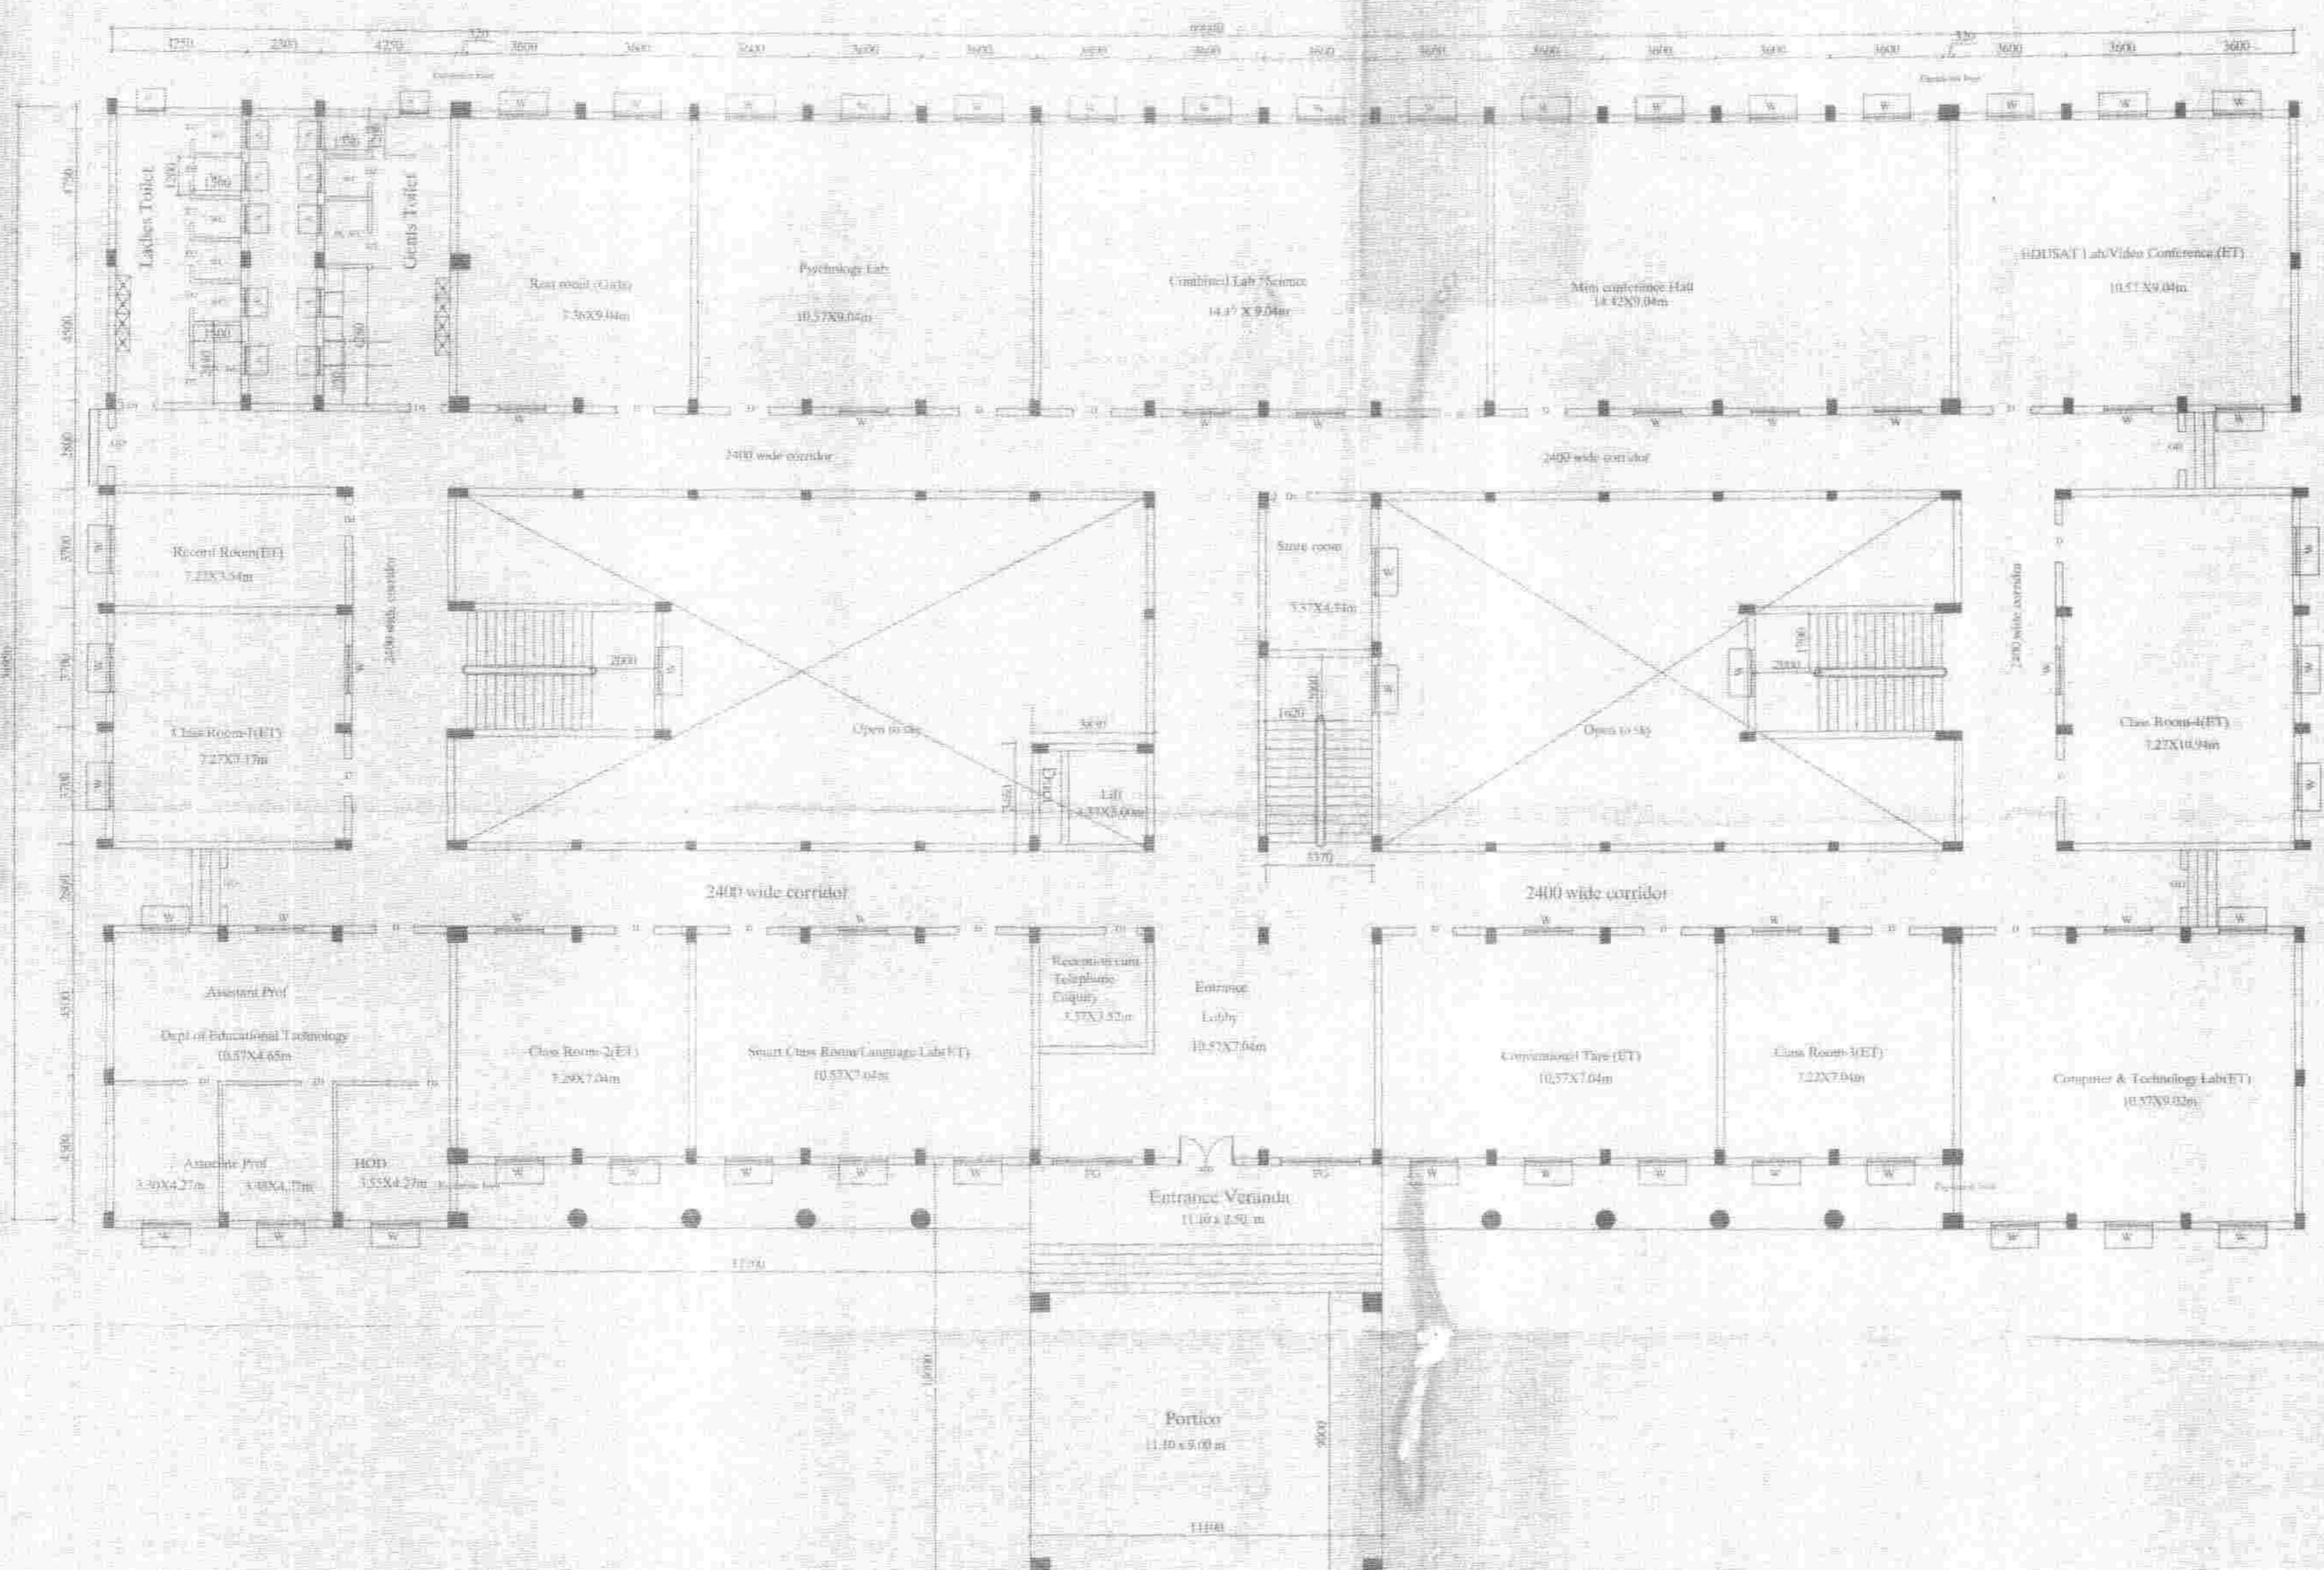

GROUND FLOOR PLAN